

HARBOR

SIPPICAN

HARBOR

SIPPICAN

TOWN OF MARION ASSESSORS PLANS

SCALE 1 INCH = 100 FEET

REVISED AS OF JANUARY 1, 1945
1945



19

ARTHUR C. THOMPSON
ENGINEER & SURVEYOR
MARION, MASS.

18

20

18

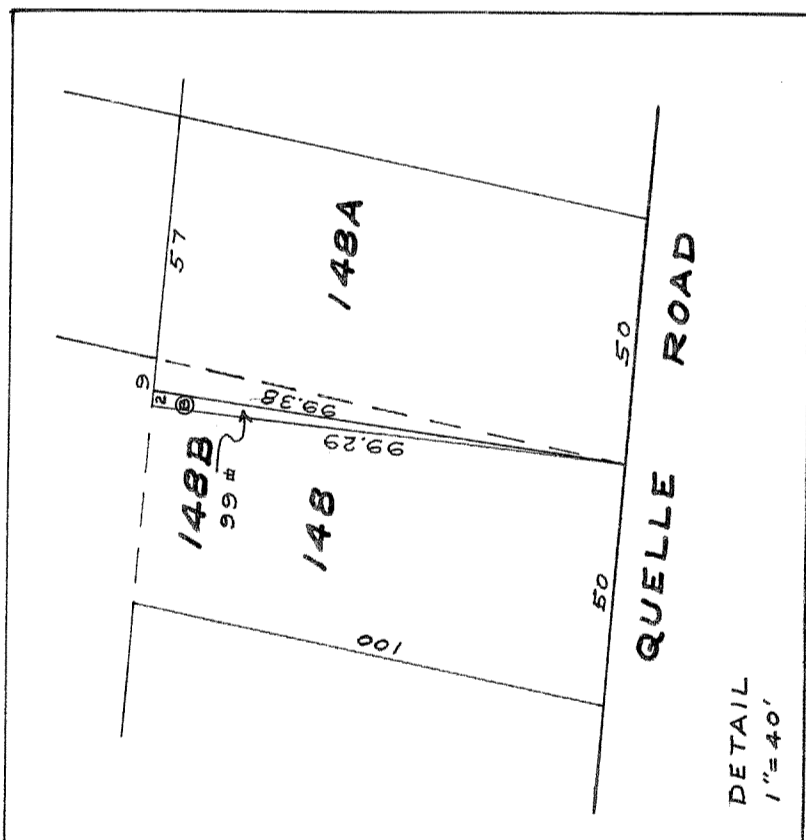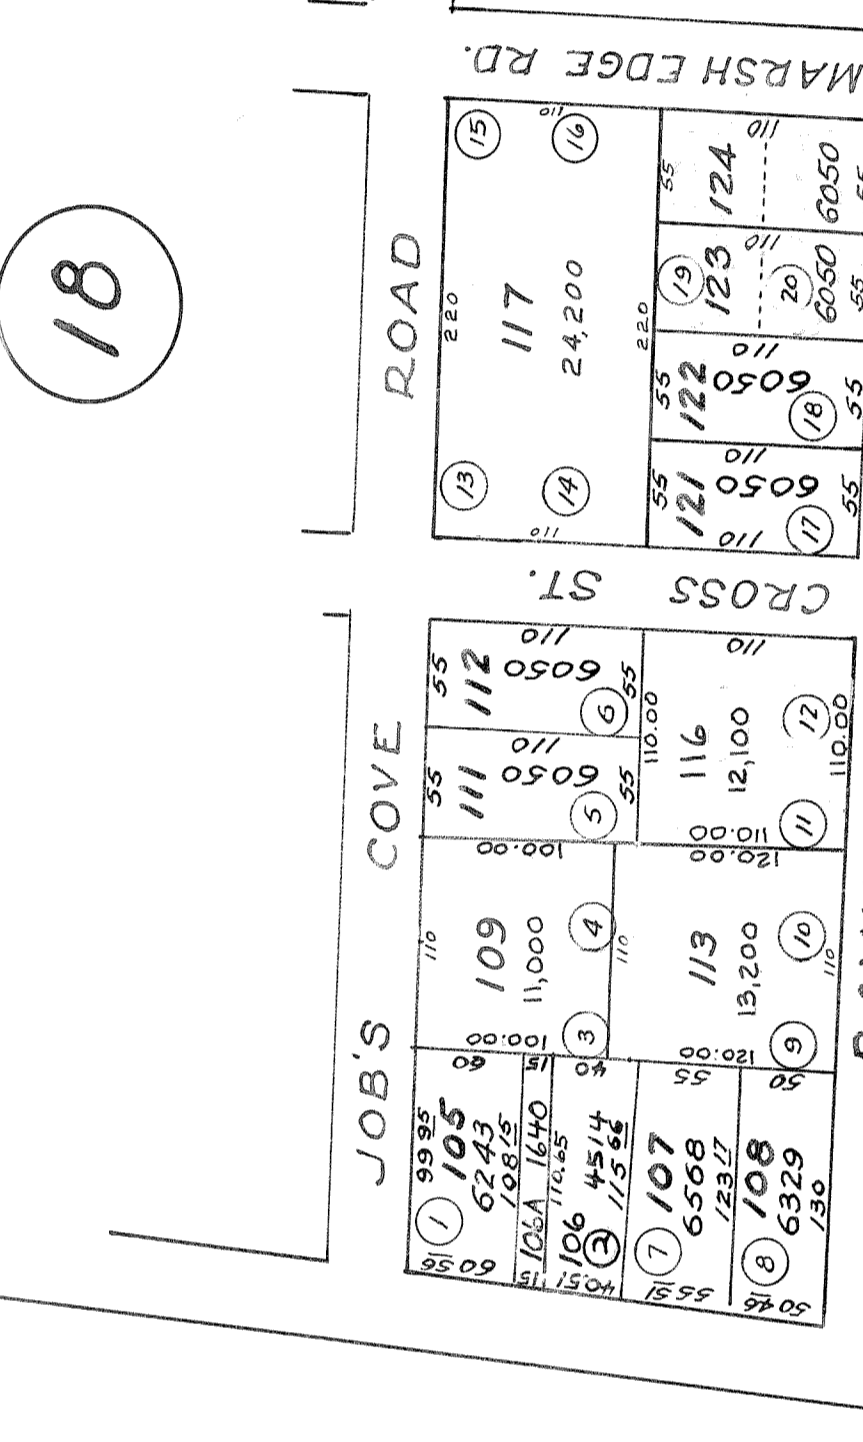

Corrected Areas of Lots 249 to 260 based on M.H.M. of Oct. 11, 1936

Lot	Area	Lot	Area
249	1750.1 sq. ft.	256	3575.1 sq. ft.
250	530.1 "	257	2600.1 "
251	1200.1 "	258	2650.1 "
252	1050.1 "	259	2300.1 "
253	1650.1 "	260	3200.1 "
254	2200.1 "		
255	4450.1 "		

WARNING
THESE PLANS ARE FOR
ASSESSMENT PURPOSES
ONLY-DO NOT USE FIGURES
FOR WRITING DEEDS.

REVISED AS OF JANUARY 1, 1945
1945

ARTHUR C. THOMPSON
ENGINEER & SURVEYOR
MARION, MASS.