



TOWN OF MARION

PLYMOUTH COUNTY, MASSACHUSETTS

ASSESSORS' MAP

JANUARY 2014


1 inch = 225 feet

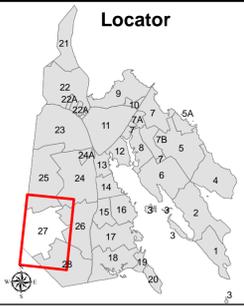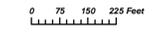

Legend

- Parcel
- Parcels with Combined Ownership
- Public Road Right of Way
- Private Road Right of Way
- Easement
- Historic Parcel Boundary
- Miscellaneous
- Neighboring Assessors Map Number
- Builders/Subdivision Plan Lot Number
- Parcel Number
- Parcel Area in Square Feet
- Parcel Area in Acres
- Parcel Line Dimension

Map created by CGIS Mapping
www.cgismapping.com
February 6, 2014

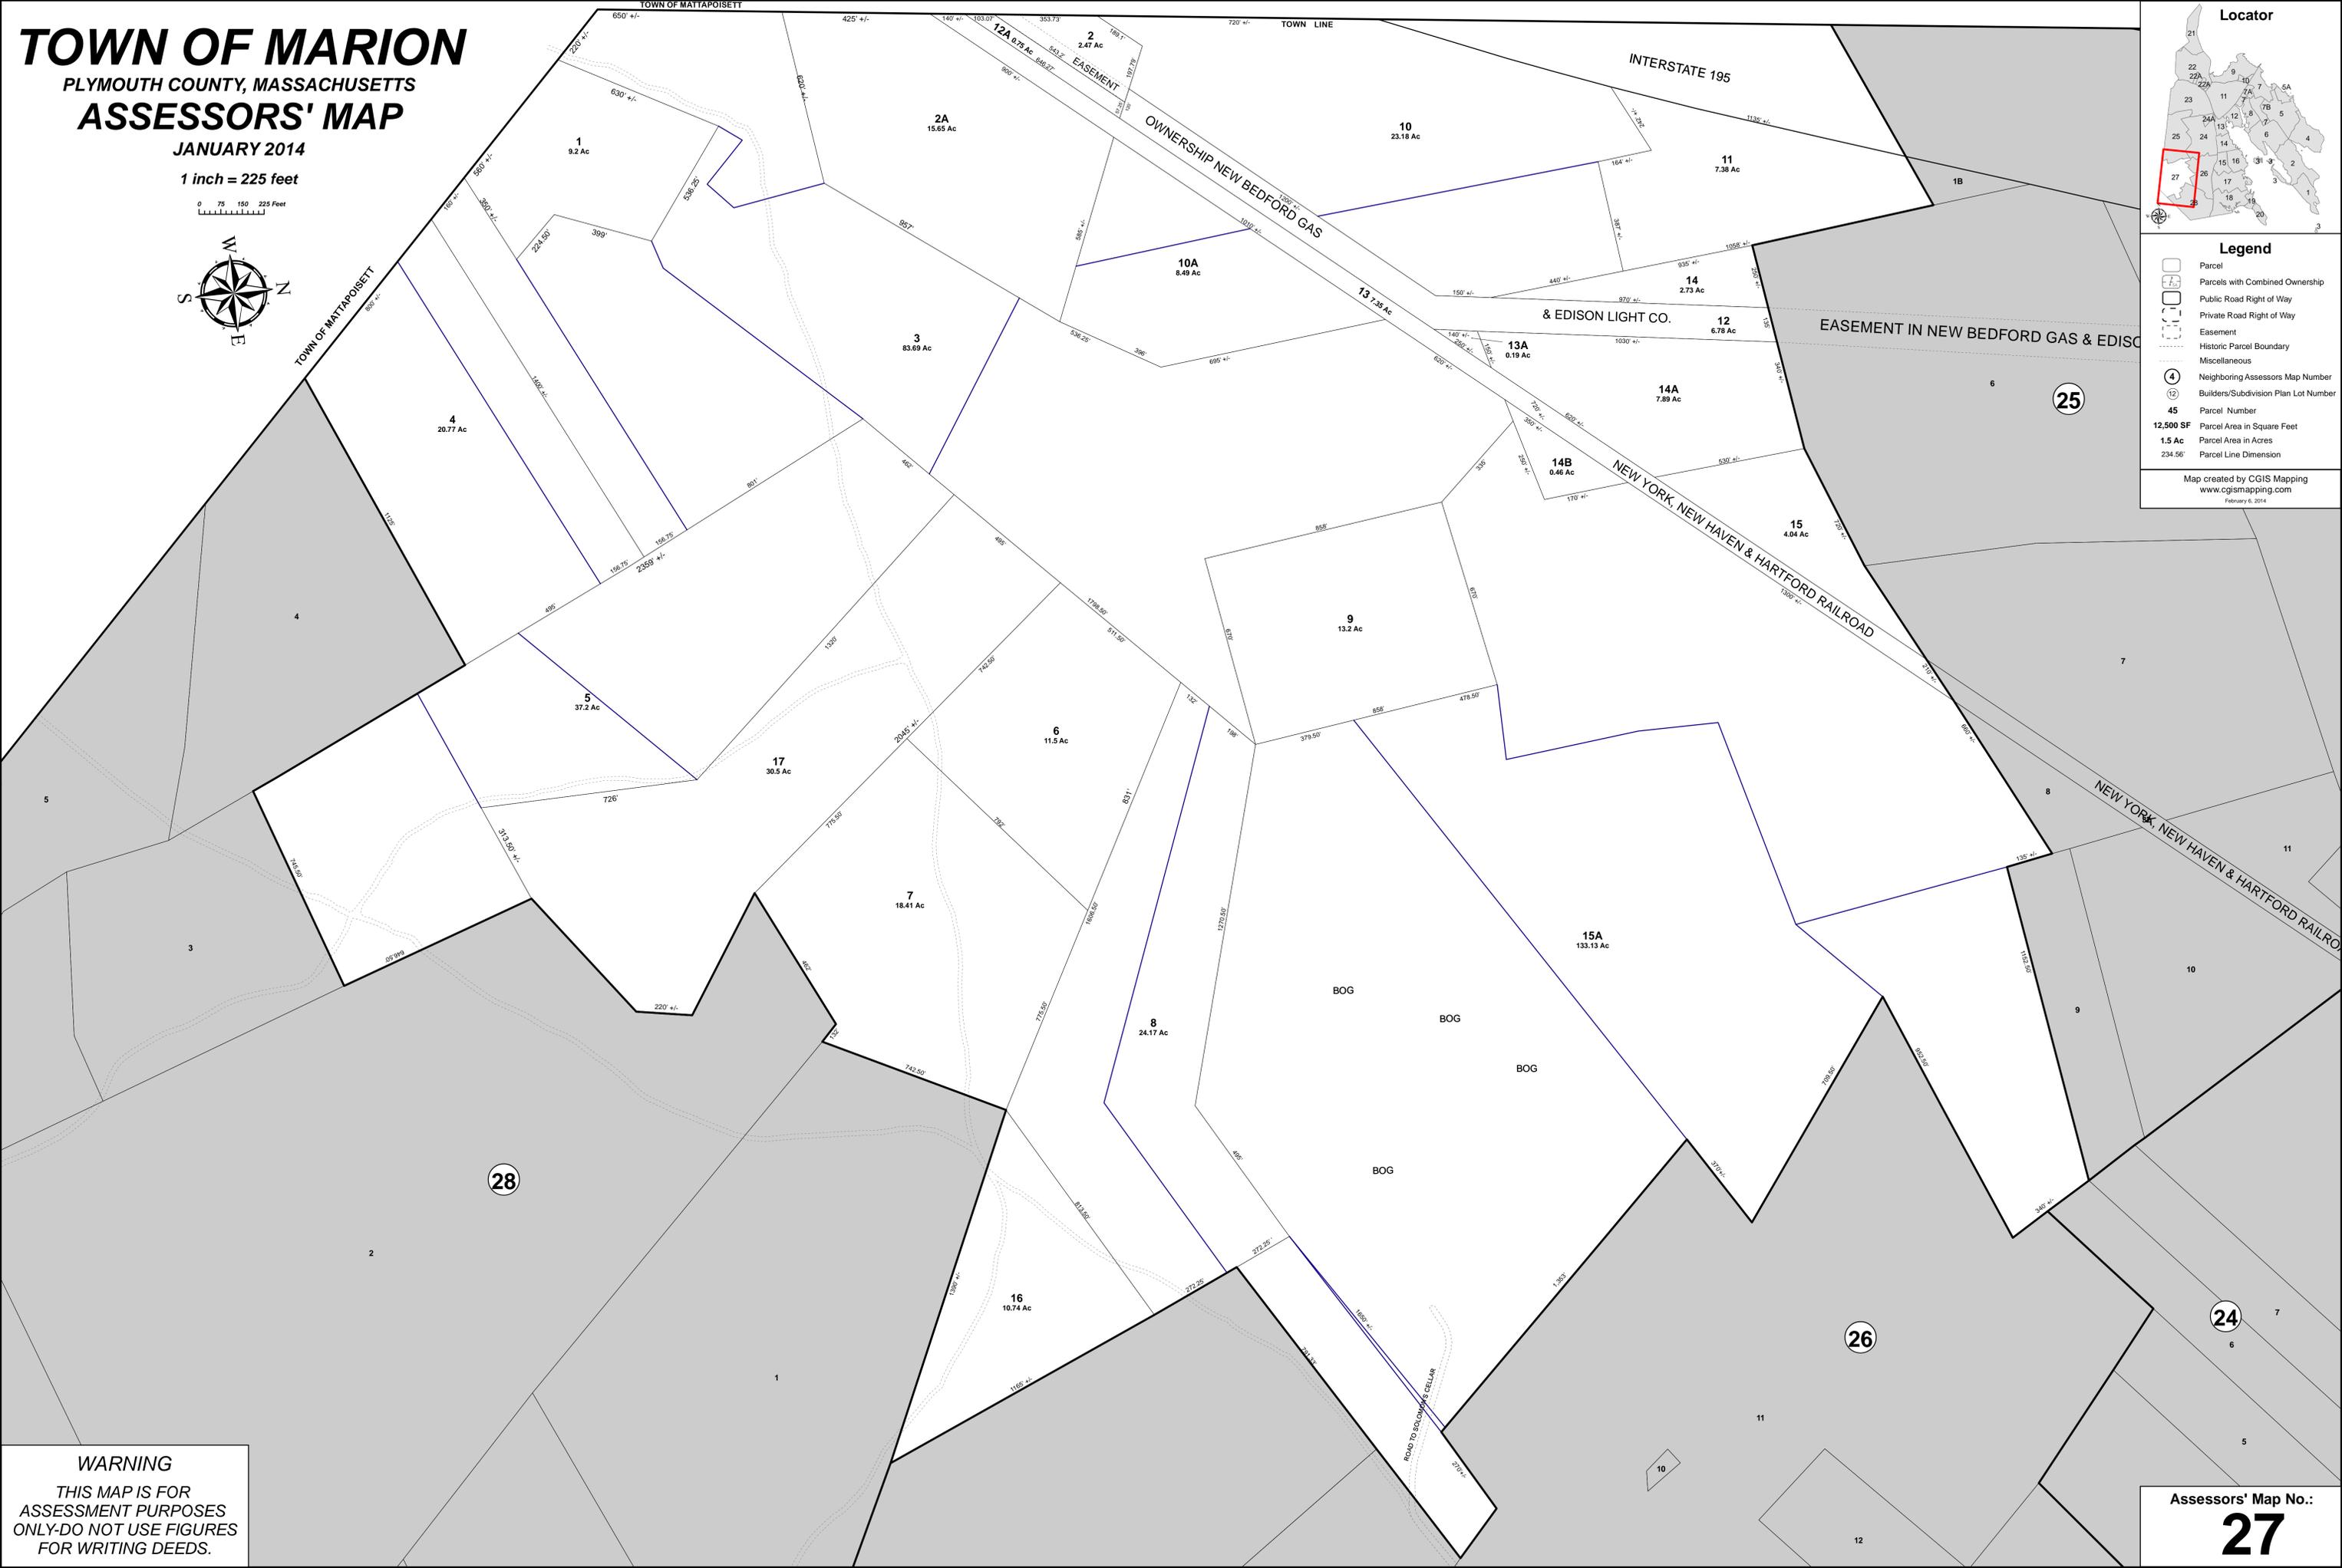

WARNING
THIS MAP IS FOR
ASSESSMENT PURPOSES
ONLY-DO NOT USE FIGURES
FOR WRITING DEEDS.

Assessors' Map No.:
27